




1 RENDERED PROPOSED SOUTH ELEVATION  
 SCALE: 1/8" = 1'-0"



2 RENDERED PROPOSED EAST ELEVATION  
 SCALE: 1/8" = 1'-0"

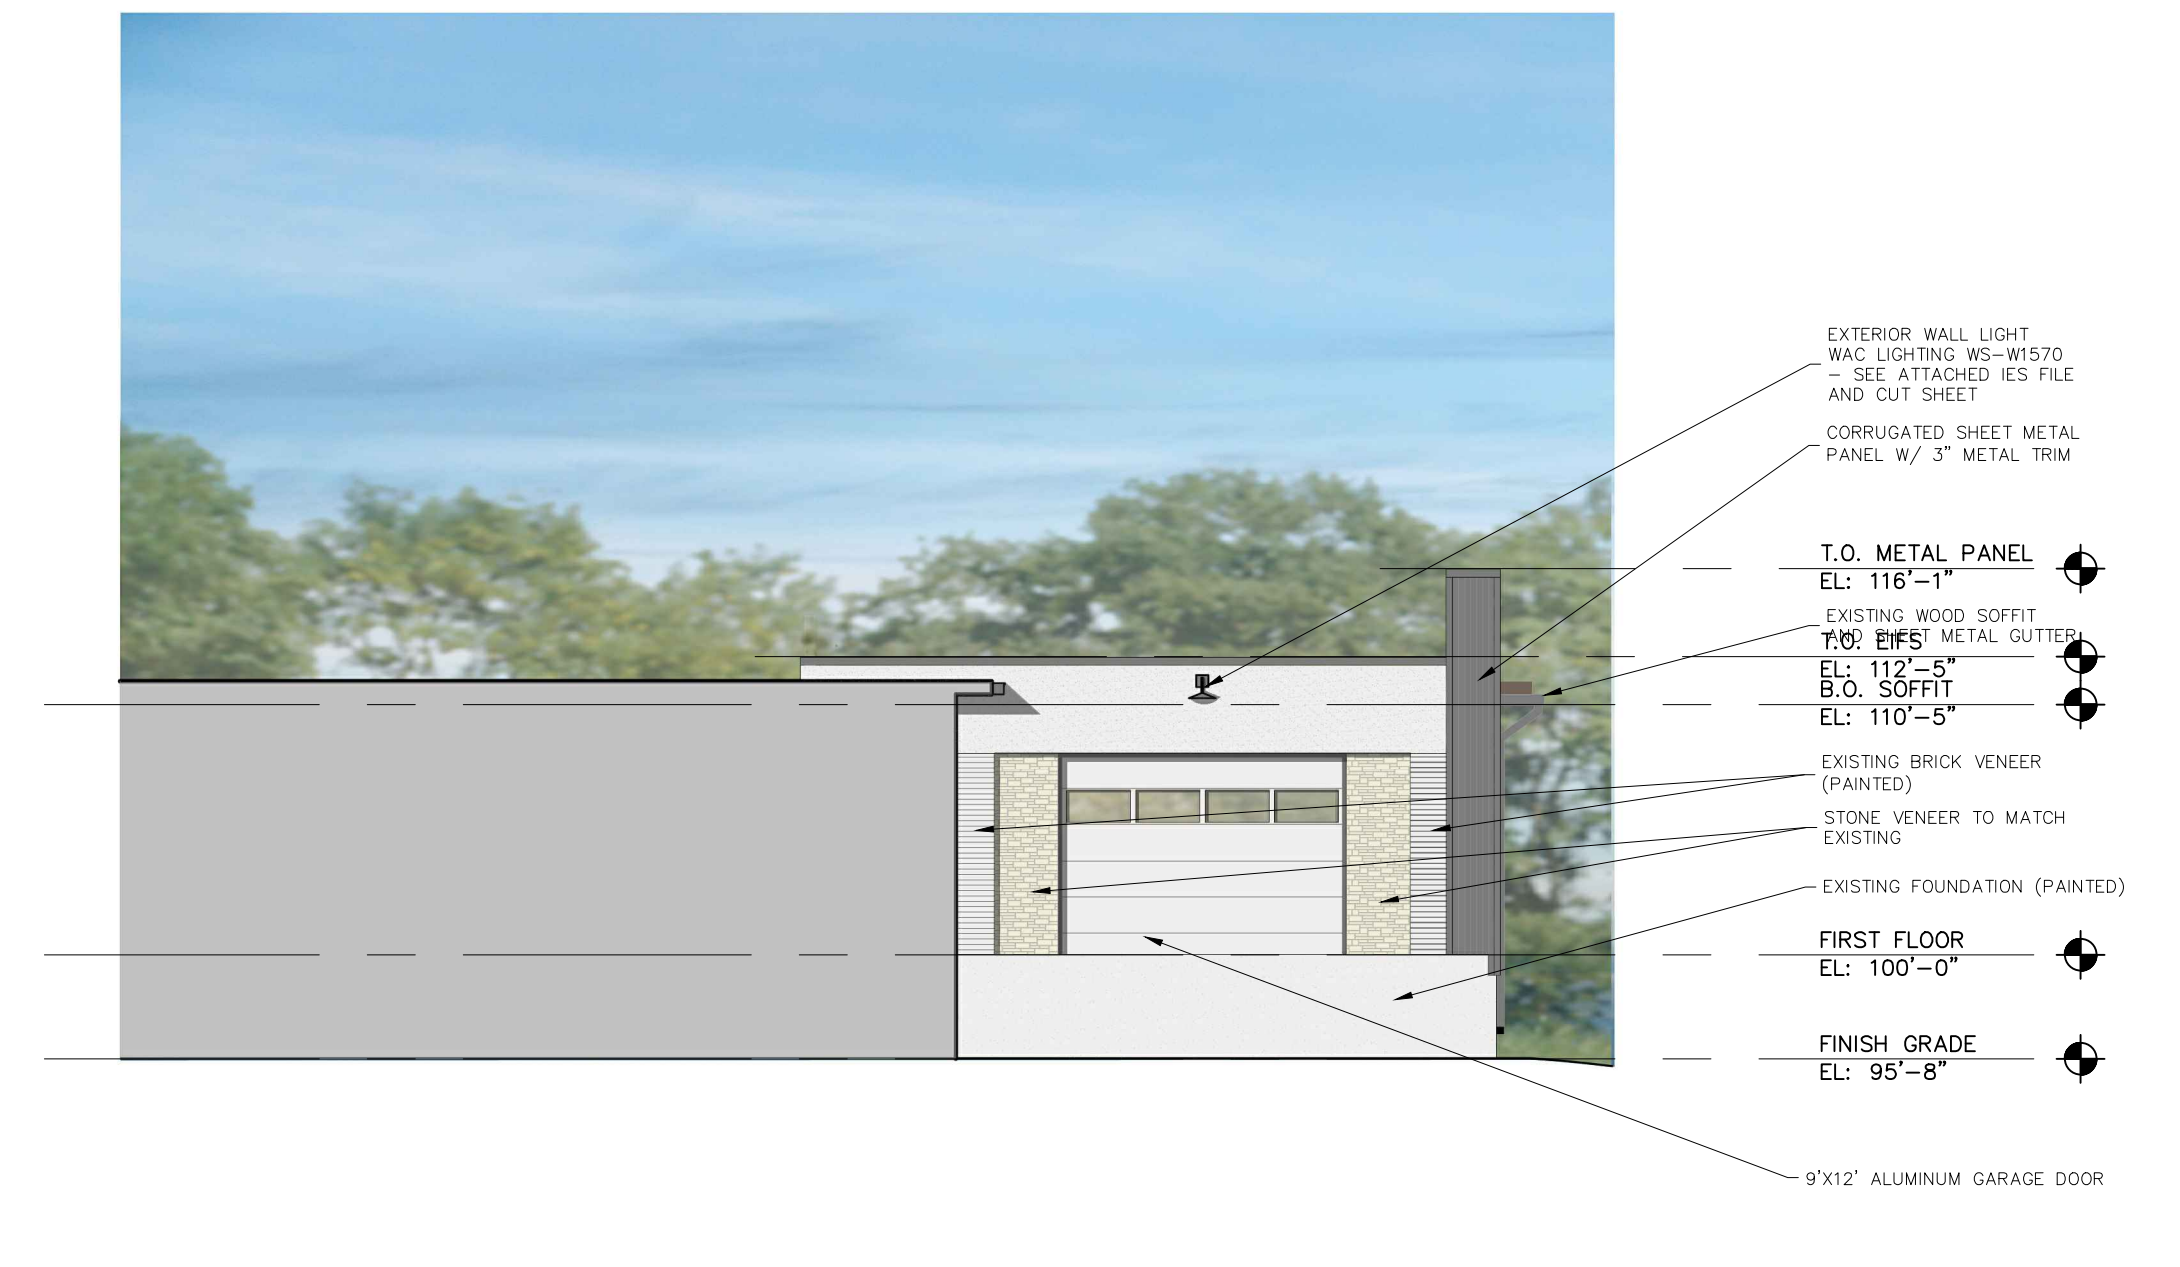

3 RENDERED PROPOSED DOCK ELEVATION  
 SCALE: 1/8" = 1'-0"

A7

**PROJECT:**  
 Exterior Facade Renovation  
 9401 Watson Industrial Park  
 Crestwood, MO 63126

**BUILDING OWNER:**  
 Rock Development Inc.  
 9401 Watson Industrial Park  
 Crestwood, MO 63126



**Kaelo Architecture LLC**  
 1919 Withenll Ave.  
 St. Louis, MO 63118